


**LEGEND**

- FACILITY BOUNDARY
- ⊕ PROPOSED 125/225 GROUNDWATER WELL LOCATIONS
- PROPOSED OAG GROUNDWATER WELL LOCATIONS

NOTES: AT EACH OF THE FWF, CWF AND FW/BP MONITOR WELL LOCATIONS, THERE ARE THREE WELLS: AN OBSERVATION WELL IN THE 125-FOOT SAND/SILTSTONE (A SERIES), A MONITOR WELL IN THE UPPER PORTION OF THE 225-FOOT SAND/SILTSTONE (B SERIES), AND A MONITOR WELL IN THE LOWER PORTION OF THE SAND/SILTSTONE (C SERIES).

LOCATIONS OF MONITOR WELLS AND FACILITY FEATURES ARE APPROXIMATE.

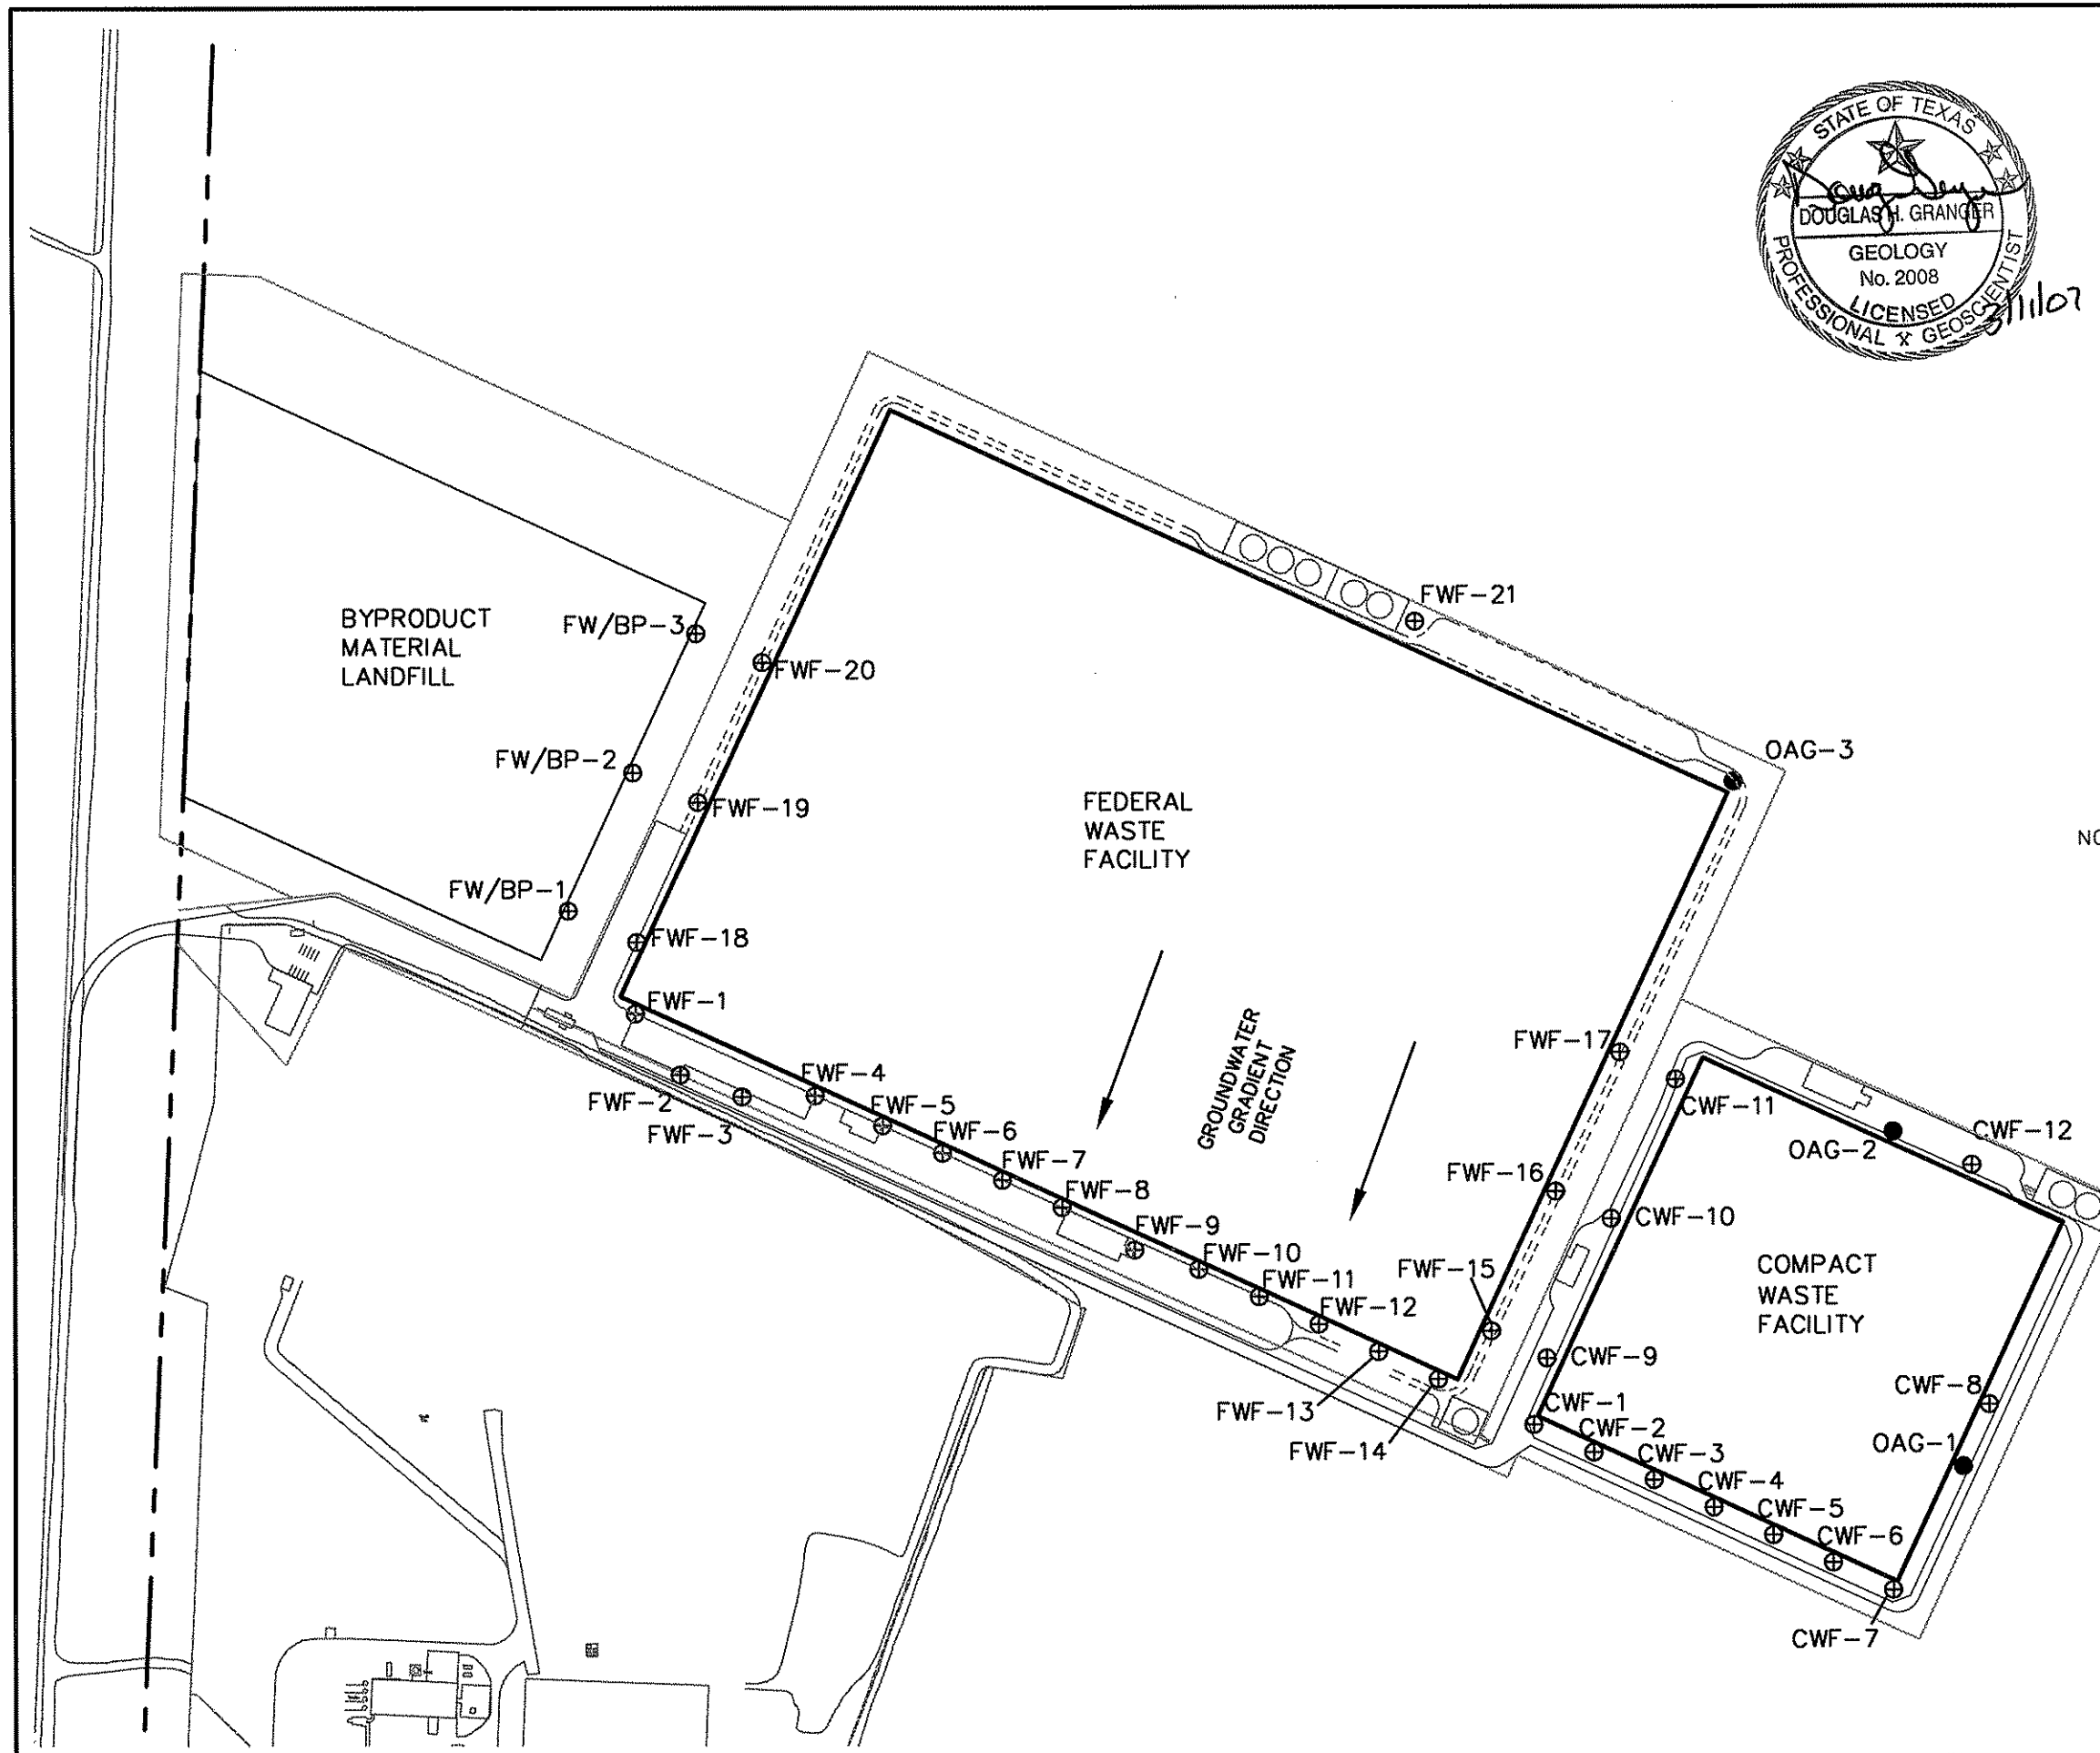

6	3/07	REVISED MONITOR WELL LOCATIONS	DHG
5	3/06	REVISED MONITOR WELL LOCATIONS	
4	11/05	REVISED MONITOR WELL LOCATIONS	
3	10/04	UNIT BOUNDARIES ADDED	
2	7/04	REVISED LANDFILL LAYOUT	
1	7/04	ADDED TEXT TO WELLS	
REV.	DATE	DESCRIPTION	DR BY APP BY

**INTERA**  
 9111A RESEARCH BLVD.  
 AUSTIN, TEXAS 78759 512-452-2000

**COOK-JOYCE INC.**  
 ENGINEERING AND CONSULTING  
 812 WEST ELEVENTH 512-474-9097  
 AUSTIN, TEXAS 78701

PROJECT:  
 WASTE CONTROL SPECIALISTS LLC  
 ANDREWS COUNTY, TEXAS

SHEET TITLE:  
 PROPOSED GROUNDWATER  
 MONITORING LOCATIONS

DES BY	DHG	DHG	SCALE:	SEE BAR SCALE
DR BY	SDB	SDB	PROJECT NO.	03047.05
CHK BY	EEH	EEH	CJ NO.	0304705BR12a
APP BY	DHG	DHG	SHEET	1 OF 1 SHEETS
DATE ISSUED:	02-09-2004		FIGURE NO.	